
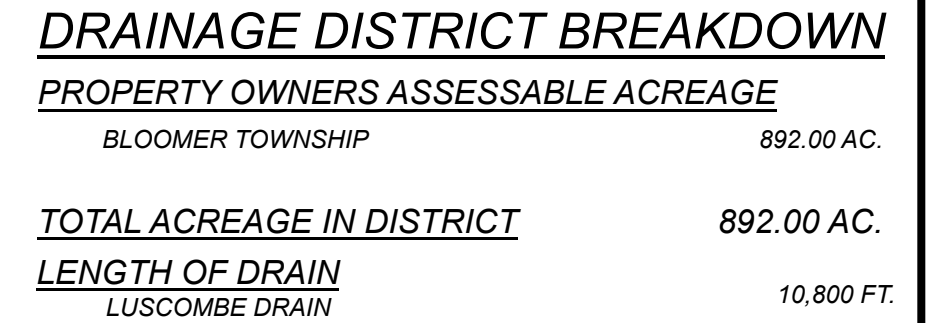


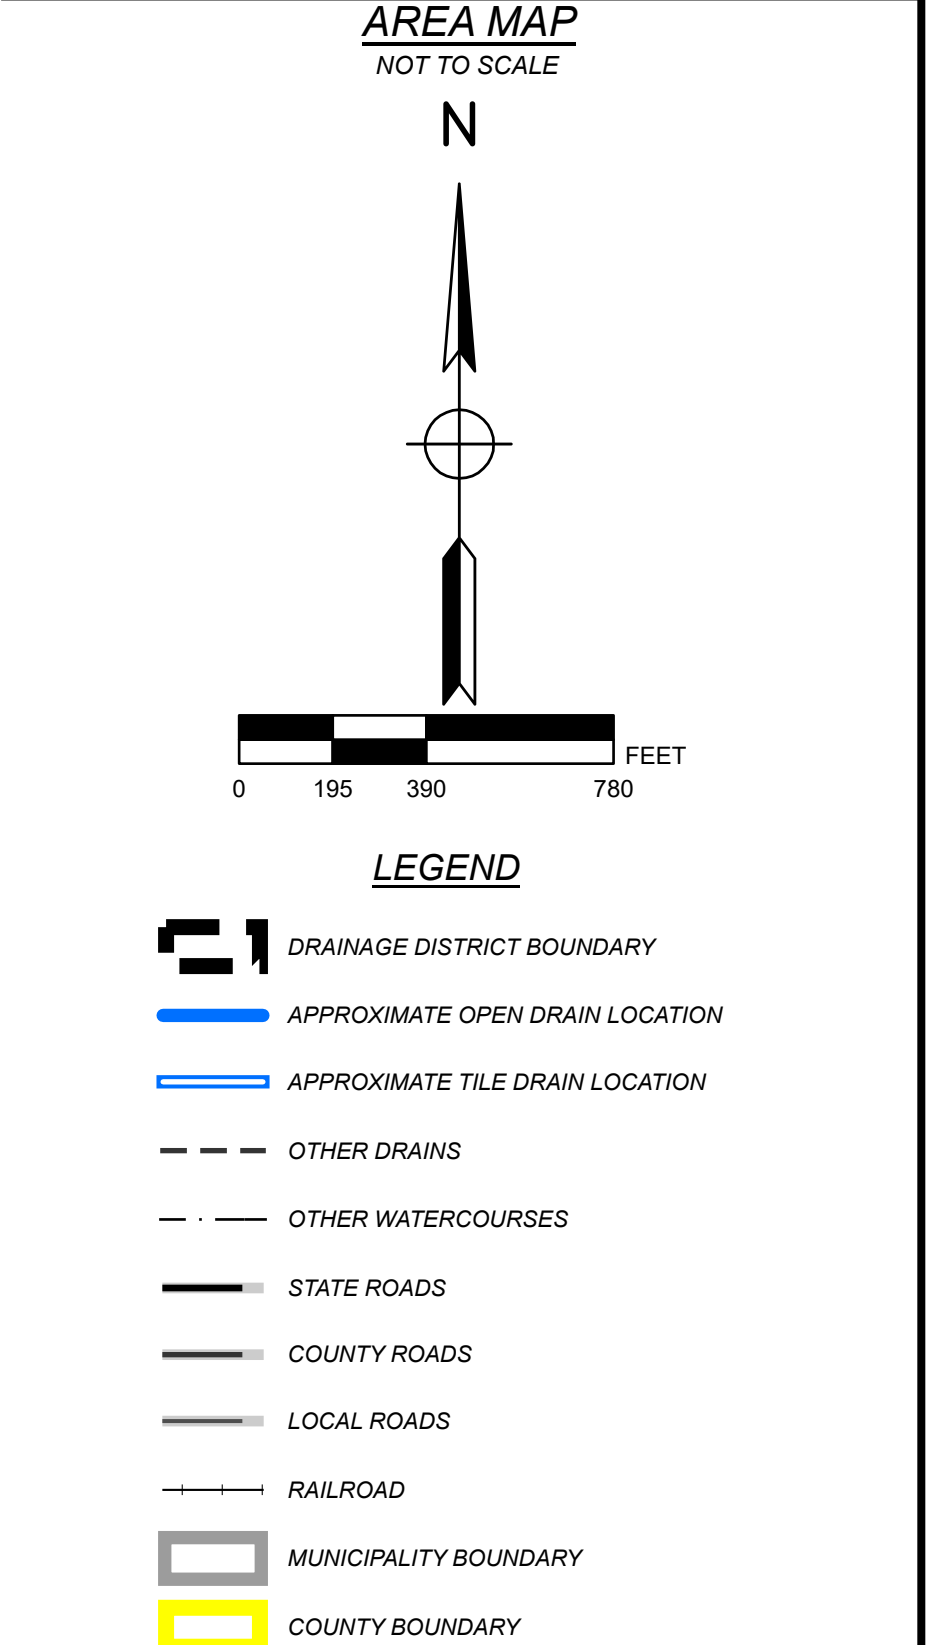

PLF		DAY OF REVIEW OF APPOINTMENTS	08/28/2018
BY	MARK	REVISONS	DATE
THE WORK REPRESENTED BY THIS DRAWING WAS DESIGNED BY THE ENGINEER FOR THIS SPECIFIC APPLICATION AND SPECIFIC LOCATION DESCRIBED HEREIN IN ACCORDANCE WITH THE CONDITIONS PREVALENT AT THE TIME THE DESIGN WAS DONE. THE ENGINEER DOES NOT GUARANTEE AND WILL NOT BE LIABLE FOR ANY OTHER LOCATION, CONDITION, DESIGN OR PURPOSE.			
LUSCOMBE DRAIN MONTCALM COUNTY, MICHIGAN			
DRAINAGE DISTRICT MAP			
75 YEARS Spicer group		ST. JOHN'S OFFICE 1400 Zeeb Drive St. Johns, MI 49879 Tel. 989-224-2355 www.SpicerGroup.com	
DE. BY: MKT DR. BY: MKT		CH. BY: MKT APP. BY: PLF	
		PROJECT NO. 123600SG2016	
STDS.		SHEET 1 OF 1	
DATE SEPTEMBER 2019 SCALE 1"=400'		FILE NO. -	
		DR 1	