



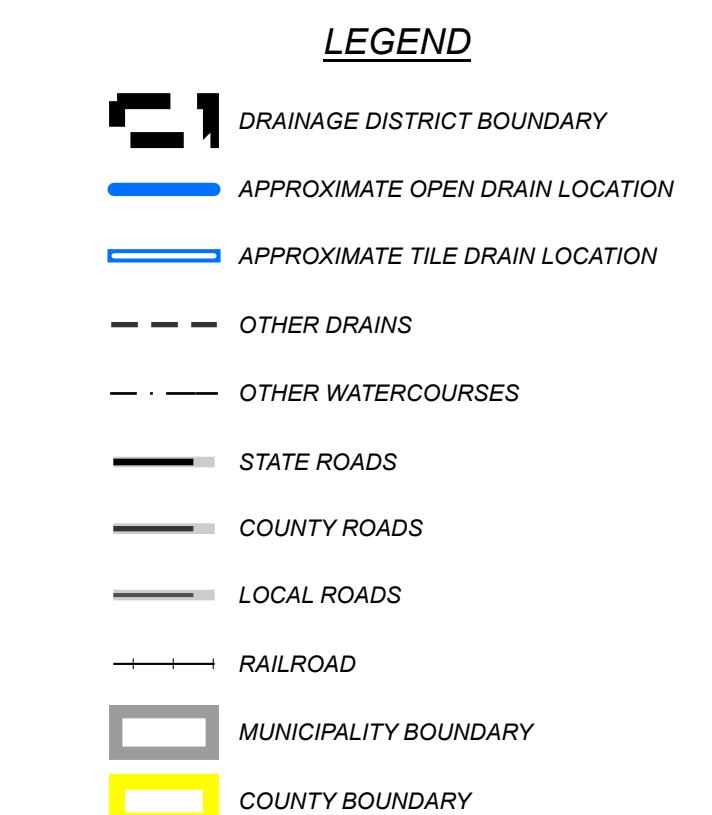

SINKHOLE DRAIN

MONTCALM COUNTY, MICHIGAN

MONTCALM COUNTY DRAIN COMMISSIONER - SANDY RAINES

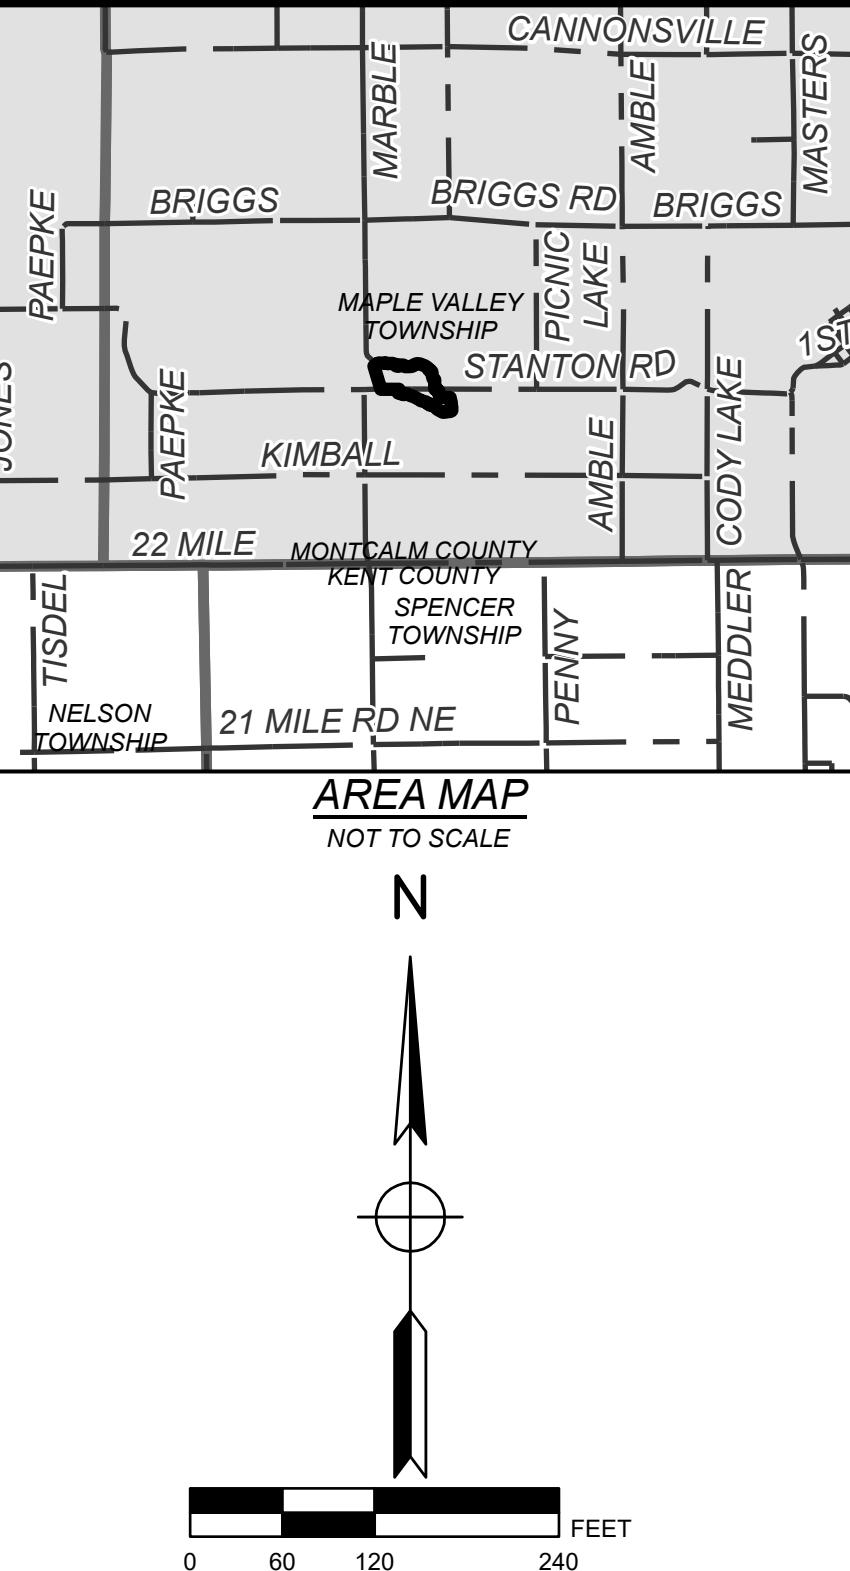

DRAINAGE DISTRICT BREAKDOWN

PROPERTY OWNERS ASSESSABLE ACREAGE

MAPLE VALLEY TOWNSHIP 42.77 AC.

TOTAL ACREAGE IN DISTRICT

42.77 AC.

LENGTH OF DRAIN

SINKHOLE DRAIN 1,556 FT.

PLF	DAY OF REVIEW OF APPORTIONMENTS	04/25/2018
BY	MARK	REVISIONS
THE WORK REPRESENTED BY THIS DRAWING WAS DESIGNED BY THE ENGINEER FOR THIS SPECIFIC APPLICATION AND SPECIFIC LOCATION DESCRIBED HEREON IN ACCORDANCE WITH THE CONDITIONS PREVAILANT AT THE TIME THE DESIGN WAS DONE. THE ENGINEER DISCLAIMS LIABILITY AND WILL NOT BE LIABLE FOR ANY OTHER LOCATION, CONDITION, DESIGN OR PURPOSE.		

SINKHOLE DRAIN
MONTCALM COUNTY, MICHIGAN

DRAINAGE DISTRICT MAP

75 YEARS
Spicer
group

ST. JOHNS OFFICE
1400 E. Main Drive
St. Johns, MI 48879
Tel: 989-224-2355
www.SpicerGroup.com

DE. BY: MKT CH. BY: MKT
DR. BY: MKT APP. BY: PLF
PROJECT NO: 123600SG2016

STD. SHEET 1 OF 1 DR
DATE: SEPTEMBER 2019 FILE NO. 1
SCALE: 1"=125'