




BLOOMER DRAIN

MONTCALM COUNTY, MICHIGAN

MONTCALM COUNTY DRAIN COMMISSIONER - SANDY RAINES

MONTCALM COUNTY DRAIN COMMISSIONER - SANDY RAINES

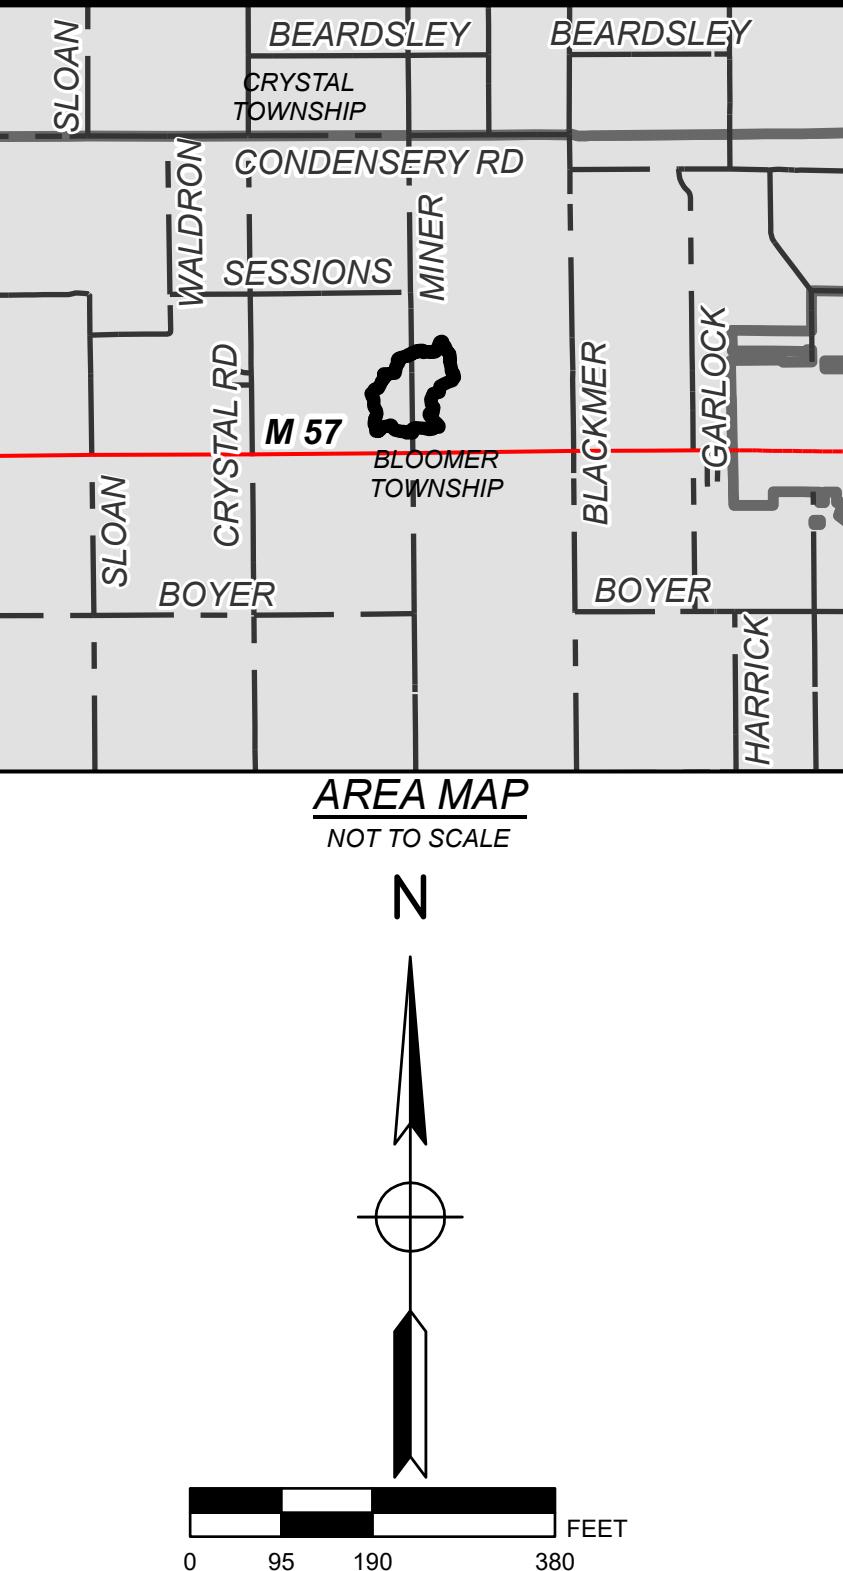

LEGEND

DRAINAGE DISTRICT BOUNDARY (Black line)

APPROXIMATE OPEN DRAIN LOCATION (Blue line)

APPROXIMATE TILE DRAIN LOCATION (Blue line)

OTHER DRAINS (Dashed line)

OTHER WATERCOURSES (Dashed line)

STATE ROADS (Black line)

COUNTY ROADS (Grey line)

LOCAL ROADS (Black line)

RAILROAD (Dashed line)

MUNICIPALITY BOUNDARY (Grey box)

COUNTY BOUNDARY (Yellow box)

DRAINAGE DISTRICT BREAKDOWN

PROPERTY OWNERS ASSESSABLE ACREAGE

<u>TOTAL ACREAGE IN DISTRICT</u>	114.07 AC.
<u>LENGTH OF DRAIN</u>	
BLOOMER DRAIN	2,821 FT.

PLF	DAY OF REVIEW OF APPORTIONMENTS	08/28/2018
BY	MARK	REVISIONS

BLOOMER DRAIN

DRAINAGE DISTRICT MAP



ST. JOHN'S OFFICE
1400 Zeeb Drive
St. Johns, MI 48879
Tel. 989-224-2355
www.SaintJohns.com

DE. BY: *MKT* CH. BY: *MKT* PROJECT NO.
DR. BY: *MKT* APP. BY: *PLF* 123600SG2016

STDS. SHEET 1 OF 1 DR

DATE **SEPTEMBER 2019** FILE NO. **1**
SCALE **1"=200'** -