



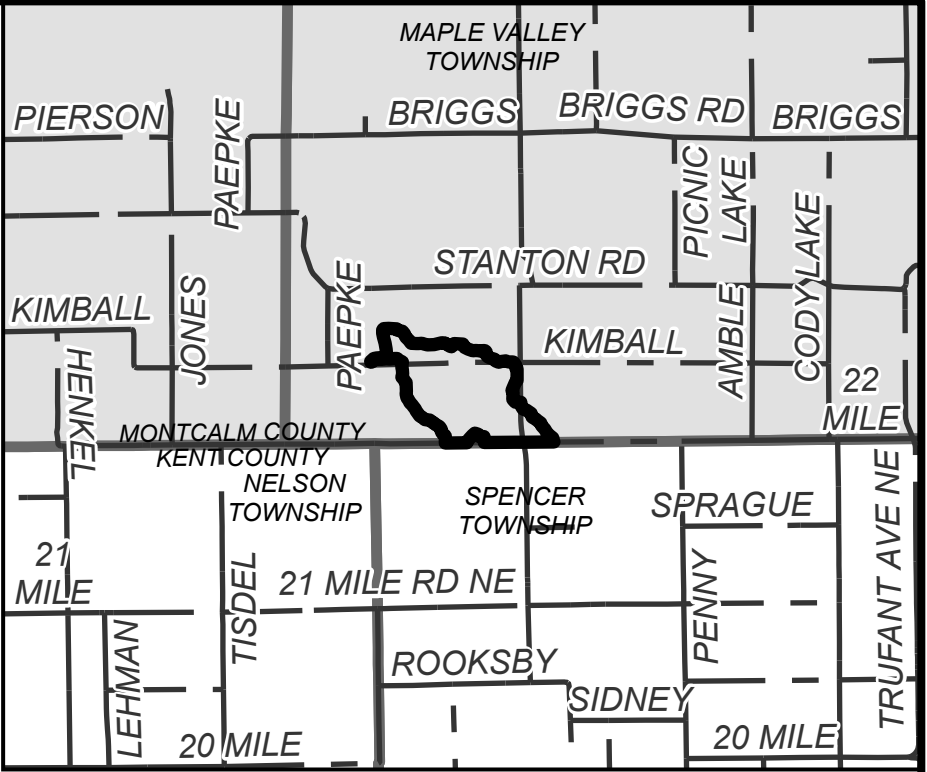


MALONEY DRAIN

MONTCALM COUNTY, MICHIGAN

MONTCALM COUNTY DRAIN COMMISSIONER - SANDY RAINES

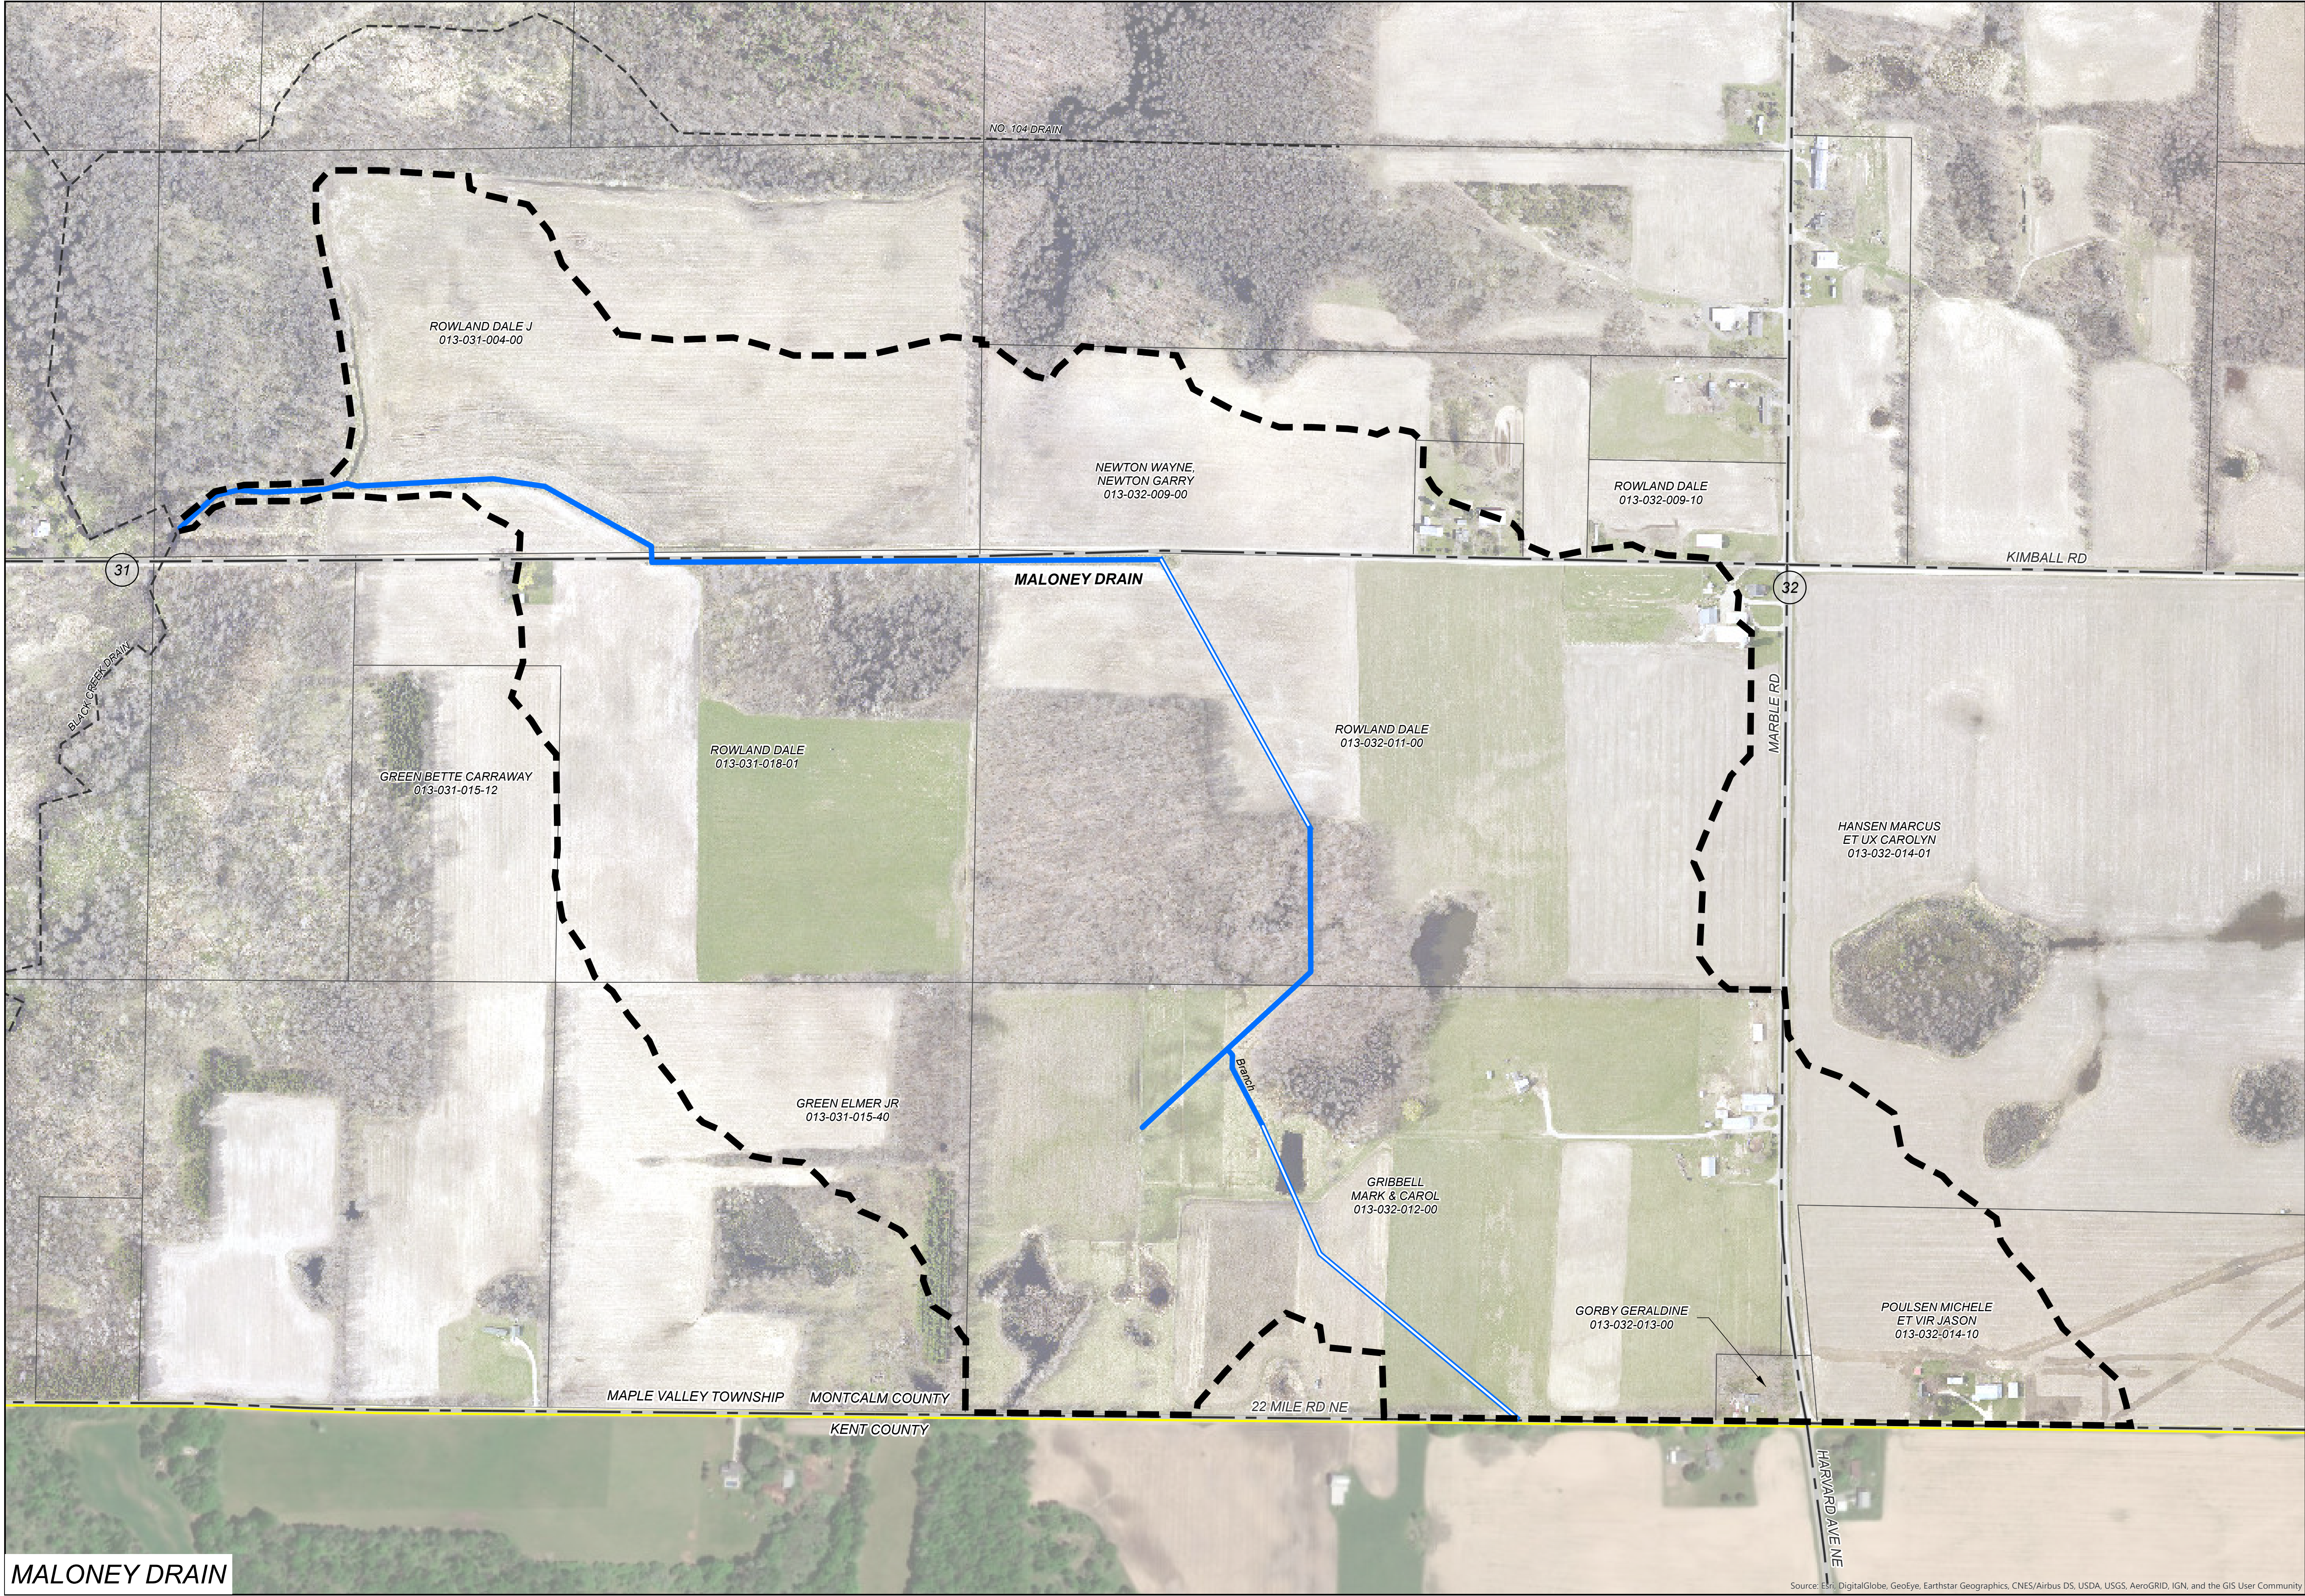

AREA MAP
NOT TO SCALE

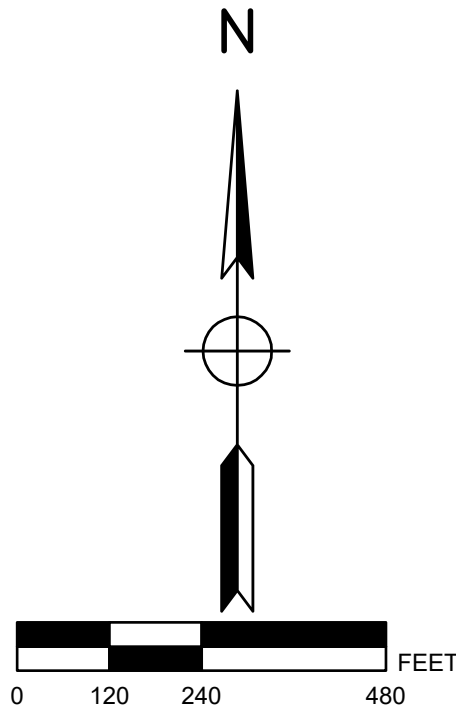

LEGEND

- DRAINAGE DISTRICT BOUNDARY
- APPROXIMATE OPEN DRAIN LOCATION
- APPROXIMATE TILE DRAIN LOCATION
- OTHER DRAINS
- OTHER WATERCOURSES
- STATE ROADS
- COUNTY ROADS
- LOCAL ROADS
- RAILROAD
- MUNICIPALITY BOUNDARY
- COUNTY BOUNDARY

DRAINAGE DISTRICT BREAKDOWN

PROPERTY OWNERS ASSESSABLE ACREAGE	
MAPLE VALLEY TOWNSHIP	289.04 AC.
TOTAL ACREAGE IN DISTRICT	
289.04 AC.	
LENGTH OF DRAIN	
MALONEY DRAIN	
6,991 FT.	

PLF	DAY OF REVIEW OF APPOINTMENTS	04/25/2018
BY	MARK	REVISIONS
		DATE
THE WORK REPRESENTED BY THIS DRAWING WAS DESIGNED BY THE ENGINEER FOR THIS SPECIFIC APPLICATION AND SPECIFIC LOCATION DESCRIBED HEREON IN ACCORDANCE WITH THE CONDITIONS PREVALENT AT THE TIME THE DESIGN WAS DONE. THE ENGINEER DOES NOT GUARANTEE AND WILL NOT BE LIABLE FOR ANY OTHER LOCATION, CONDITION, DESIGN OR PURPOSE.		

MALONEY DRAIN
MONTCALM COUNTY, MICHIGAN

DRAINAGE DISTRICT MAP



ST. JOHN'S OFFICE
1400 Zeeb Drive
St. Johns, MI 48879
Tel. 989-224-2355
www.SpicerGroup.com

DE. BY: MKT	CH. BY: MKT	PROJECT NO.
DR. BY: MKT	APP. BY: PLF	123600SG2016
STDS.	SHEET 1 OF 1	DR
DATE SEPTEMBER 2019	FILE NO.	1
SCALE 1"=250'		