




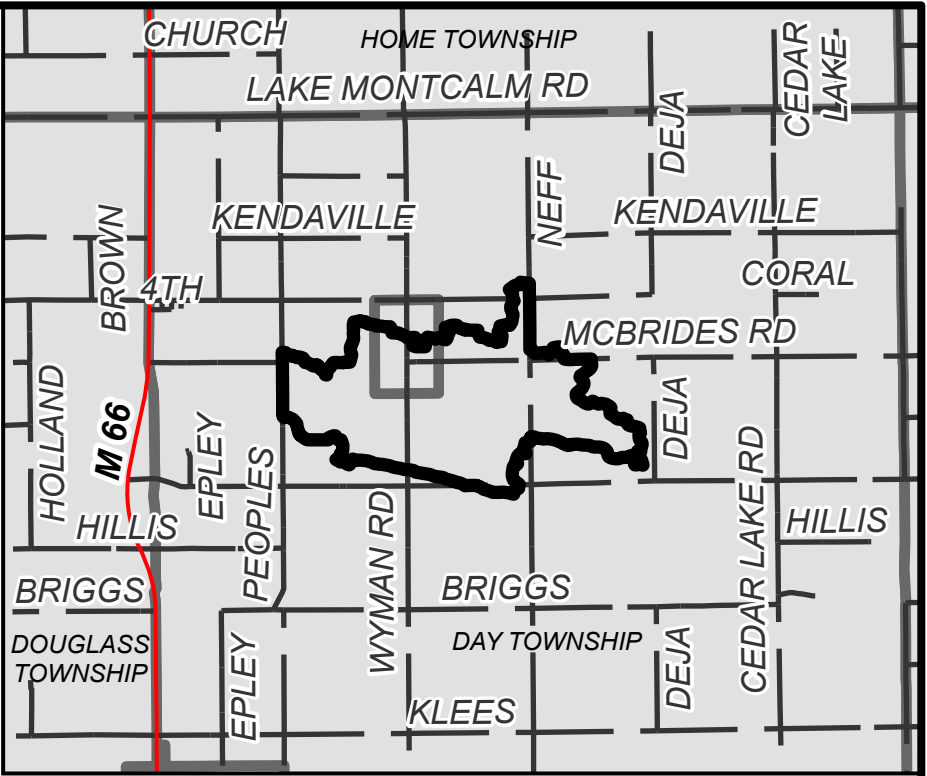

NEFF BROS DRAIN
MONTCALM COUNTY, MICHIGAN
MONTCALM COUNTY DRAIN COMMISSIONER - SANDY RAINES

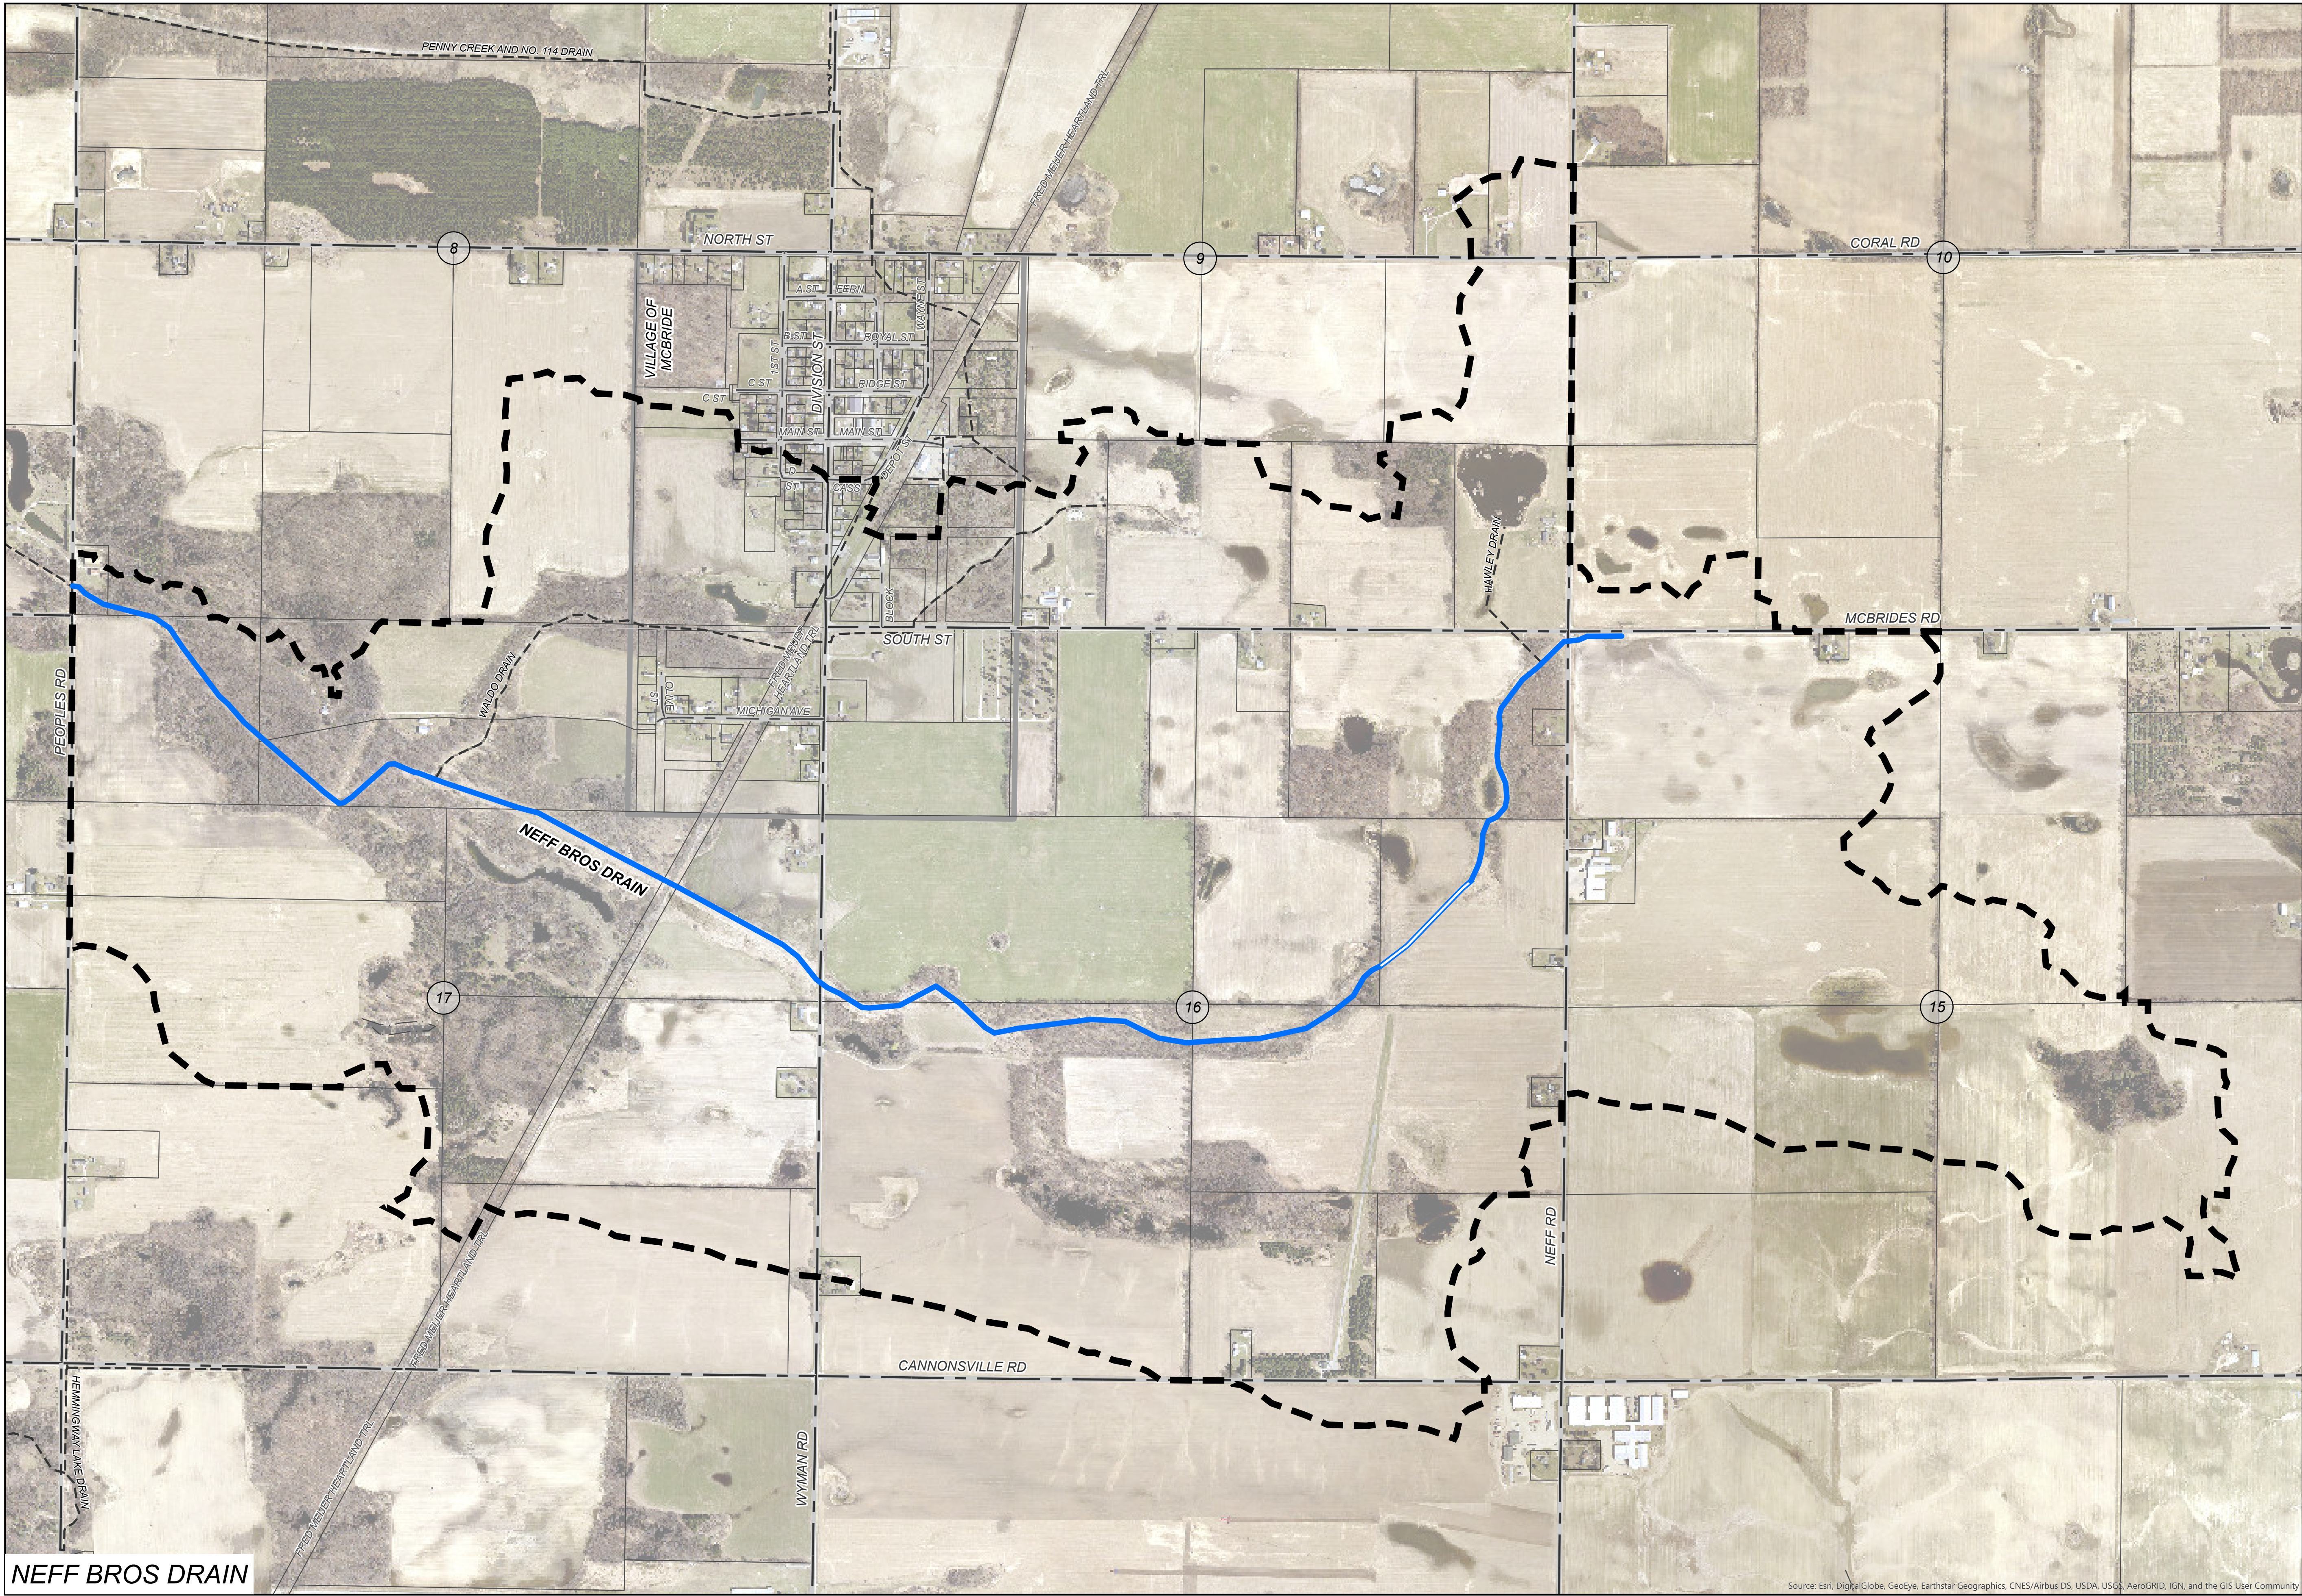

AREA MAP
NOT TO SCALE

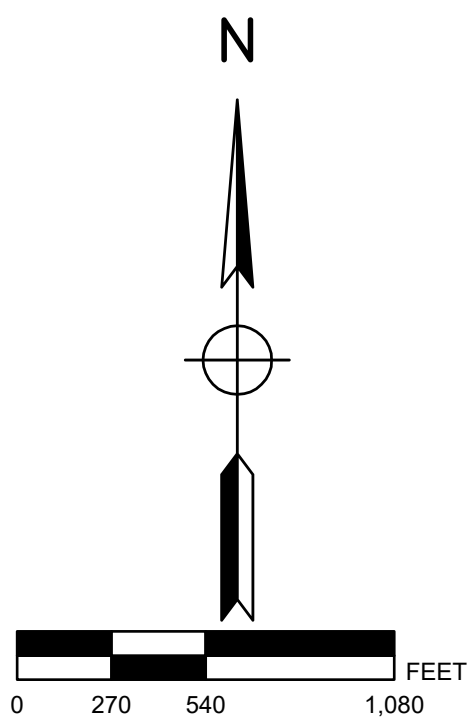

LEGEND

- DRAINAGE DISTRICT BOUNDARY
- APPROXIMATE OPEN DRAIN LOCATION
- APPROXIMATE TILE DRAIN LOCATION
- OTHER DRAINS
- OTHER WATERCOURSES
- STATE ROADS
- COUNTY ROADS
- LOCAL ROADS
- RAILROAD
- MUNICIPALITY BOUNDARY
- COUNTY BOUNDARY

DRAINAGE DISTRICT BREAKDOWN

PROPERTY OWNERS ASSESSABLE ACREAGE	
DAY TOWNSHIP	1,437.13 AC.
VILLAGE OF MCBRIDE	153.74 AC.
TOTAL ACREAGE IN DISTRICT	1,590.87 AC.
LENGTH OF DRAIN	13,996 FT.
NEFF BROS DRAIN	

PLF	MARK	DAY OF REVIEW OF APPOINTMENTS	04/24/2018
BY	MARK	REVISIONS	DATE
THE WORK REPRESENTED BY THIS DRAWING WAS DESIGNED BY THE ENGINEER FOR THIS SPECIFIC APPLICATION AND SPECIFIC LOCATION DESCRIBED HEREON IN ACCORDANCE WITH THE CONDITIONS PREVALENT AT THE TIME THE DESIGN WAS DONE. THE ENGINEER DOES NOT GUARANTEE AND WILL NOT BE LIABLE FOR ANY OTHER LOCATION, CONDITION, DESIGN OR PURPOSE.			



NEFF BROS DRAIN
MONTCALM COUNTY, MICHIGAN

DRAINAGE DISTRICT MAP

		ST. JOHN'S OFFICE 1400 Zeeb Drive St. Johns, MI 48879 Tel. 989-224-2355 www.SpicerGroup.com	
DE. BY: MKT	CH. BY: MKT	PROJECT NO. 123600SG2016	
DR. BY: MKT	APP. BY: PLF		
STDS.	SHEET 1 OF 1	DR 1	
DATE SEPTEMBER 2019	FILE NO.		
SCALE 1"=550'			




NEFF BROS DRAIN
MONTCALM COUNTY, MICHIGAN
MONTCALM COUNTY DRAIN COMMISSIONER - SANDY RAINES

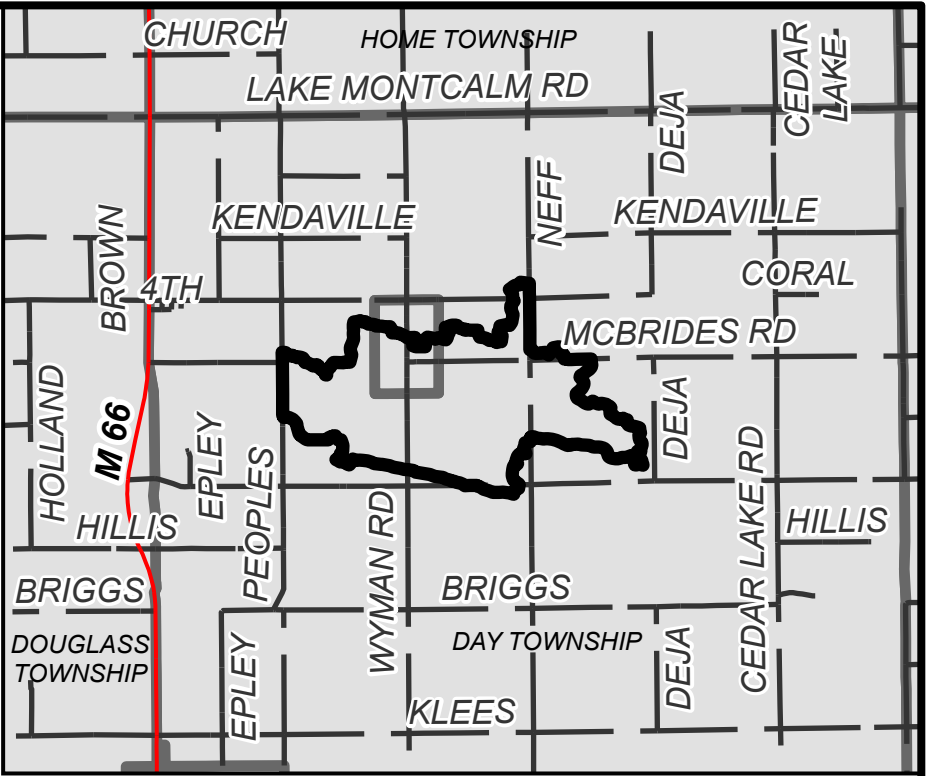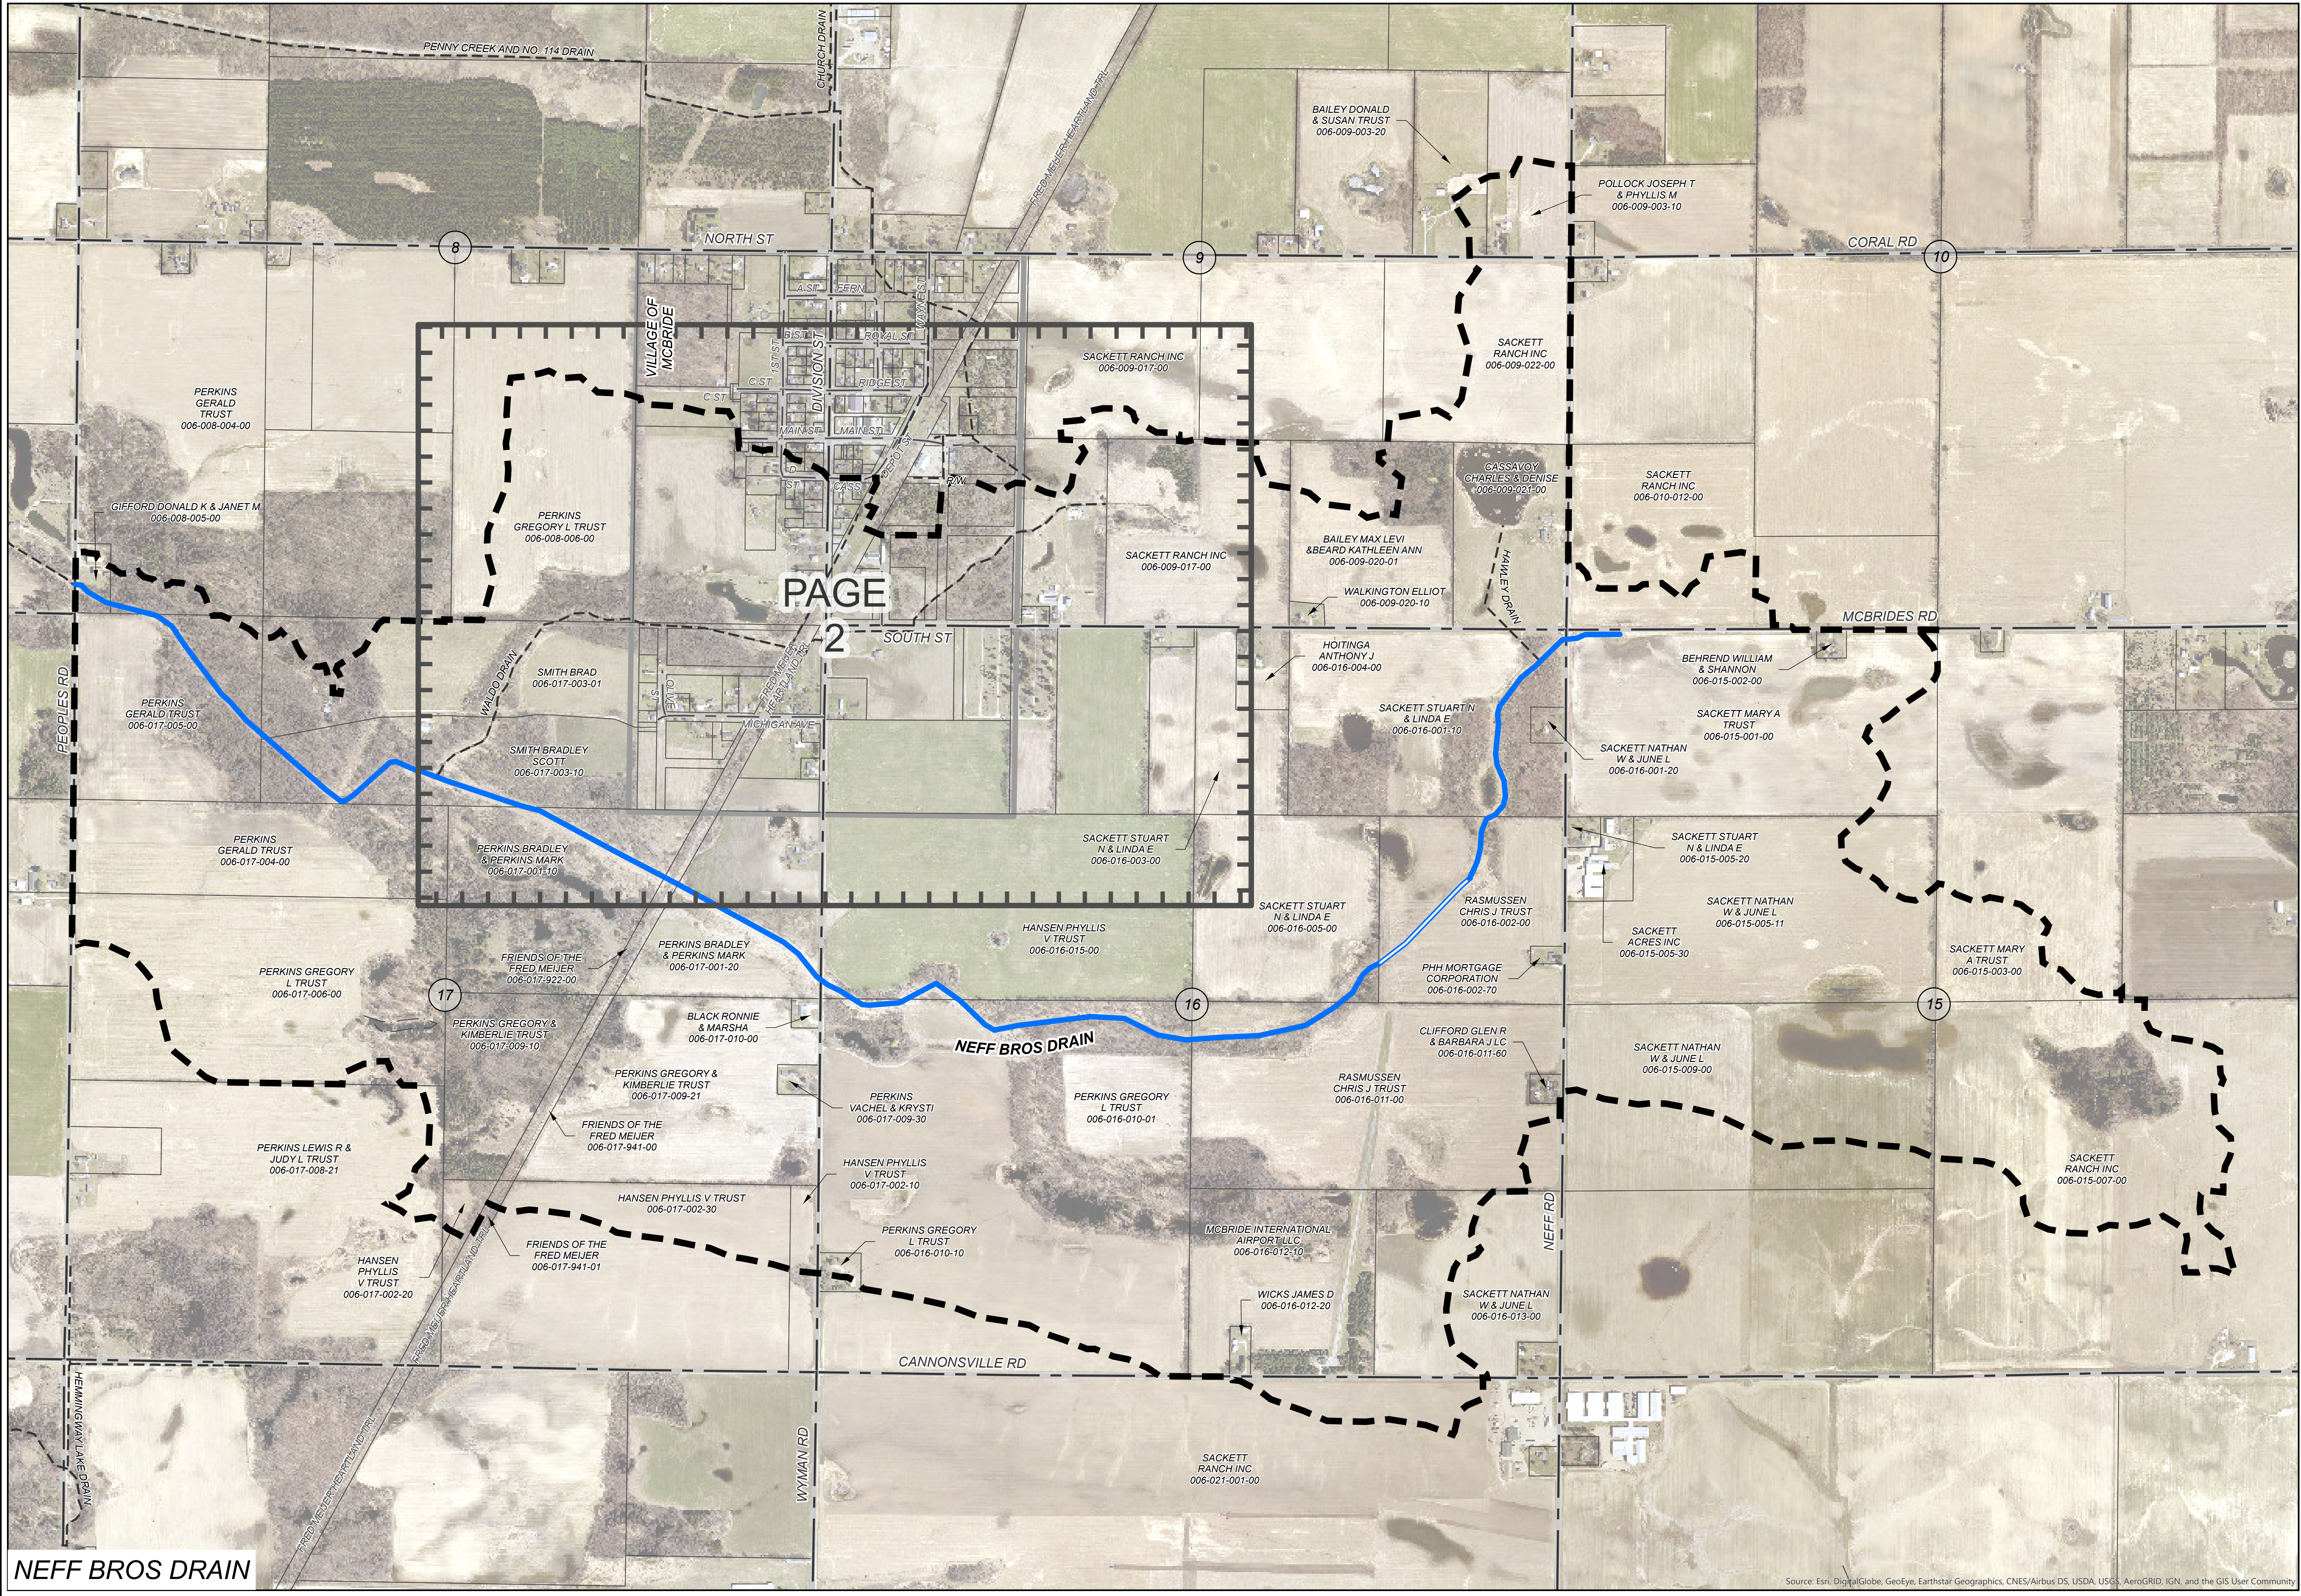

AREA MAP
NOT TO SCALE

N

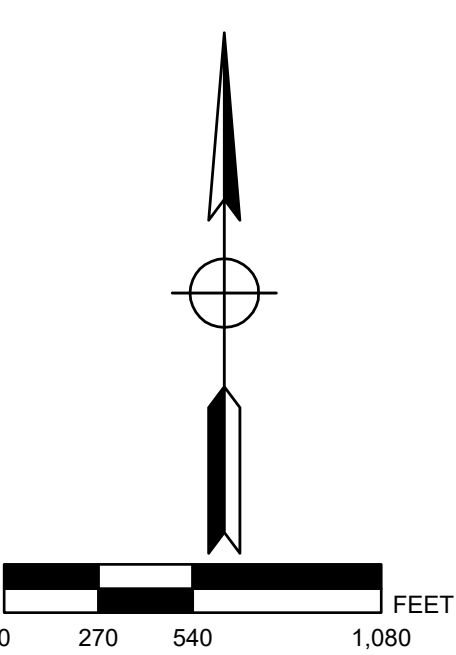


LEGEND

- DRAINAGE DISTRICT BOUNDARY
- APPROXIMATE OPEN DRAIN LOCATION
- APPROXIMATE TILE DRAIN LOCATION
- OTHER DRAINS
- OTHER WATERCOURSES
- STATE ROADS
- COUNTY ROADS
- LOCAL ROADS
- RAILROAD
- MUNICIPALITY BOUNDARY
- COUNTY BOUNDARY

DRAINAGE DISTRICT BREAKDOWN	
PROPERTY OWNERS ASSESSABLE ACREAGE	
DAY TOWNSHIP	1,437.13 AC.
VILLAGE OF MCBRIDE	153.74 AC.
TOTAL ACREAGE IN DISTRICT	1,590.87 AC.
LENGTH OF DRAIN	13,996 FT.
NEFF BROS DRAIN	

PLF		DAY OF REVIEW OF APPOINTMENTS		04/24/2018
BY	MARK	REVISIONS		DATE
THE WORK REPRESENTED BY THIS DRAWING WAS DESIGNED BY THE ENGINEER FOR THIS SPECIFIC APPLICATION AND SPECIFIC LOCATION DESCRIBED HEREON IN ACCORDANCE WITH THE CONDITIONS PREVALENT AT THE TIME THE DESIGN WAS DONE. THE ENGINEER DOES NOT GUARANTEE AND WILL NOT BE LIABLE FOR ANY OTHER LOCATION, CONDITION, DESIGN OR PURPOSE.				
NEFF BROS DRAIN MONTCALM COUNTY, MICHIGAN				
DRAINAGE DISTRICT MAP				
				
		ST. JOHN'S OFFICE 1400 Zeeb Drive St. Johns, MI 48879 Tel. 989-224-2355 www.SpicerGroup.com		
DE. BY: MKT		CH. BY: MKT		PROJECT NO. 123600SG2016
DR. BY: MKT		APP. BY: PLF		
STDS.		SHEET 1 OF 2		DR 1
DATE SEPTEMBER 2019		FILE NO.		
SCALE 1"=550'				

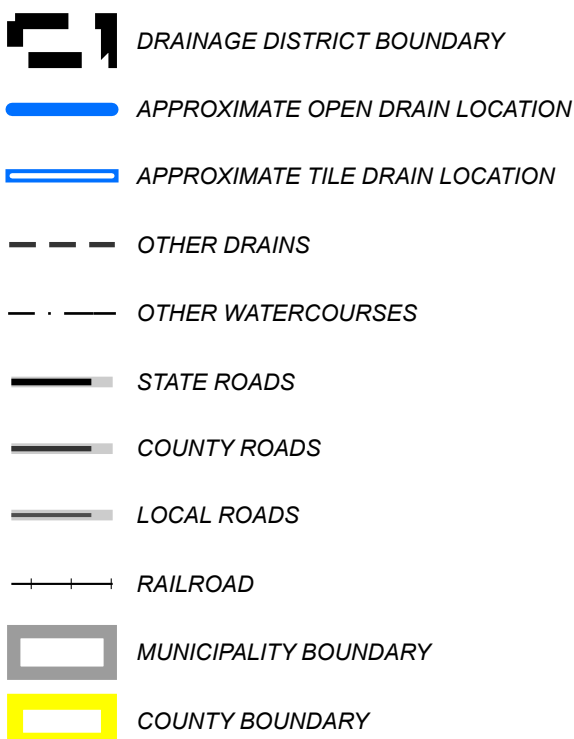

<u>DRAINAGE DISTRICT BREAKDOWN</u>	
<u>PROPERTY OWNERS ASSESSABLE ACREAGE</u>	
DAY TOWNSHIP	1,437.13 AC.
VILLAGE OF MCBRIDE	153.74 AC.
<u>TOTAL ACREAGE IN DISTRICT</u>	1,590.87 AC.
<u>LENGTH OF DRAIN</u>	
NEFF BROS DRAIN	13,996 FT.

PLF		DAY OF REVIEW OF APPORTIONMENTS		04/24/2018
BY	MARK	REVISIONS		DATE
THE WORK REPRESENTED BY THIS DRAWING WAS DESIGNED BY THE ENGINEER FOR THIS SPECIFIC APPLICATION AND SPECIFIC LOCATION DESCRIBED HEREON IN ACCORDANCE WITH THE CONDITIONS PREVALENT AT THE TIME THE DESIGN WAS DONE. THE ENGINEER DOES NOT GUARANTEE AND WILL NOT BE LIABLE FOR ANY OTHER LOCATION, CONDITION, DESIGN OR PURPOSE.				

NEFF BROS DRAIN
MONTCALM COUNTY, MICHIGAN

DRAINAGE DISTRICT MAP

		ST. JOHN'S OFFICE 1400 Zeeb Drive St. Johns, MI 48879 Tel. 989-224-2355 www.SpicerGroup.com	
DE. BY: <i>MKT</i>	CH. BY: <i>MKT</i>	PROJECT NO. <i>123600SG2016</i>	
DR. BY: <i>MKT</i>	APP. BY: <i>PLF</i>		
STDS.	SHEET <i>2</i>	OF <i>2</i>	<i>DR</i> <i>2</i>
DATE <i>SEPTEMBER 2019</i>	FILE NO.		
<i>SCALE 1"=2'00"</i>			