
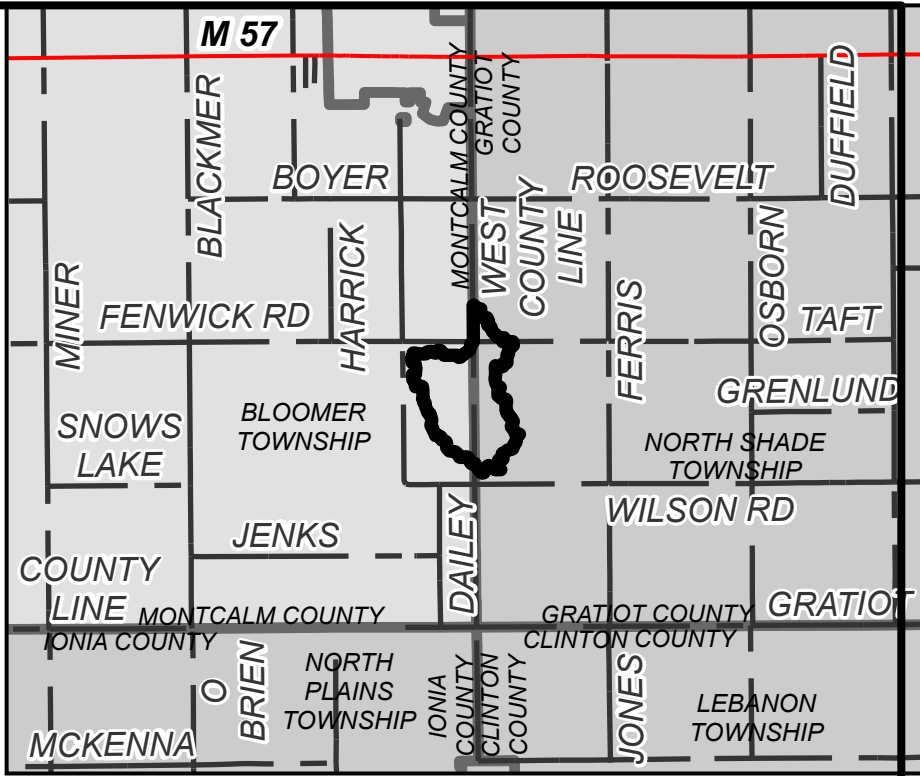


NO. 387 INTERCOUNTY DRAIN  
MONTCALM COUNTY, MICHIGAN

MICHIGAN DEPARTMENT OF AGRICULTURE AND RURAL DEVELOPMENT - BRADY HARRINGTON, P.E.  
GRATIOT COUNTY DRAIN COMMISSIONER - BERNARD J. BARNES  
MONTCALM COUNTY DRAIN COMMISSIONER - SANDY RAINES

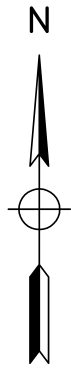

AREA MAP  
NOT TO SCALE

LEGEND

- DRAINAGE DISTRICT BOUNDARY
- APPROXIMATE OPEN DRAIN LOCATION
- APPROXIMATE TILE DRAIN LOCATION
- OTHER DRAINS
- OTHER WATERCOURSES
- STATE ROADS
- COUNTY ROADS
- LOCAL ROADS
- RAILROAD
- MUNICIPALITY BOUNDARY
- COUNTY BOUNDARY

DRAINAGE DISTRICT BREAKDOWN  
PROPERTY OWNERS ASSESSABLE ACREAGE

GRATIOT COUNTY  
NORTH SHADE TOWNSHIP 144.18 AC.

MONTCALM COUNTY  
BLOOMER TOWNSHIP 153.29 AC.

TOTAL ACREAGE IN DISTRICT 297.47 AC.

LENGTH OF DRAIN  
NO. 387 INTERCOUNTY DRAIN 4,774 FT.

48% GRATIOT COUNTY  
52% MONTCALM COUNTY

DAY OF REVIEW OF DRAINAGE  
DISTRICT BOUNDARY:

DATE:

APPROVED:

BRADY HARRINGTON, P.E.  
INTERCOUNTY DRAINAGE BOARD CHAIRMAN

PLF	BY	MARK	DAY OF REVIEW OF APPOINTMENTS	03/26/2019
			REVISIONS	DATE

THE WORK REPRESENTED BY THIS DRAWING WAS DESIGNED BY THE ENGINEER FOR THIS SPECIFIC APPLICATION AND SPECIFIC LOCATION DESCRIBED HEREON IN ACCORDANCE WITH THE CONDITIONS PREVALENT AT THE TIME THE DESIGN WAS DONE. THE ENGINEER DOES NOT GUARANTEE AND WILL NOT BE LIABLE FOR ANY OTHER LOCATION, CONDITION, DESIGN OR PURPOSE.

NO. 387 INTERCOUNTY DRAIN  
GRATIOT AND MONTCALM COUNTIES, MICHIGAN


DRAINAGE DISTRICT MAP



ST. JOHN'S OFFICE  
1400 Zeeb Drive  
St. Johns, MI 48879  
Tel. 989-224-2355  
www.SpicerGroup.com

DE. BY: MKT	CH. BY: MKT	PROJECT NO.
DR. BY: MKT	APP. BY: PLF	126321SG2018

STDS.	SHEET 1 OF 1	DR 1
DATE SEPTEMBER 2019	FILE NO.	
SCALE 1"=350'		

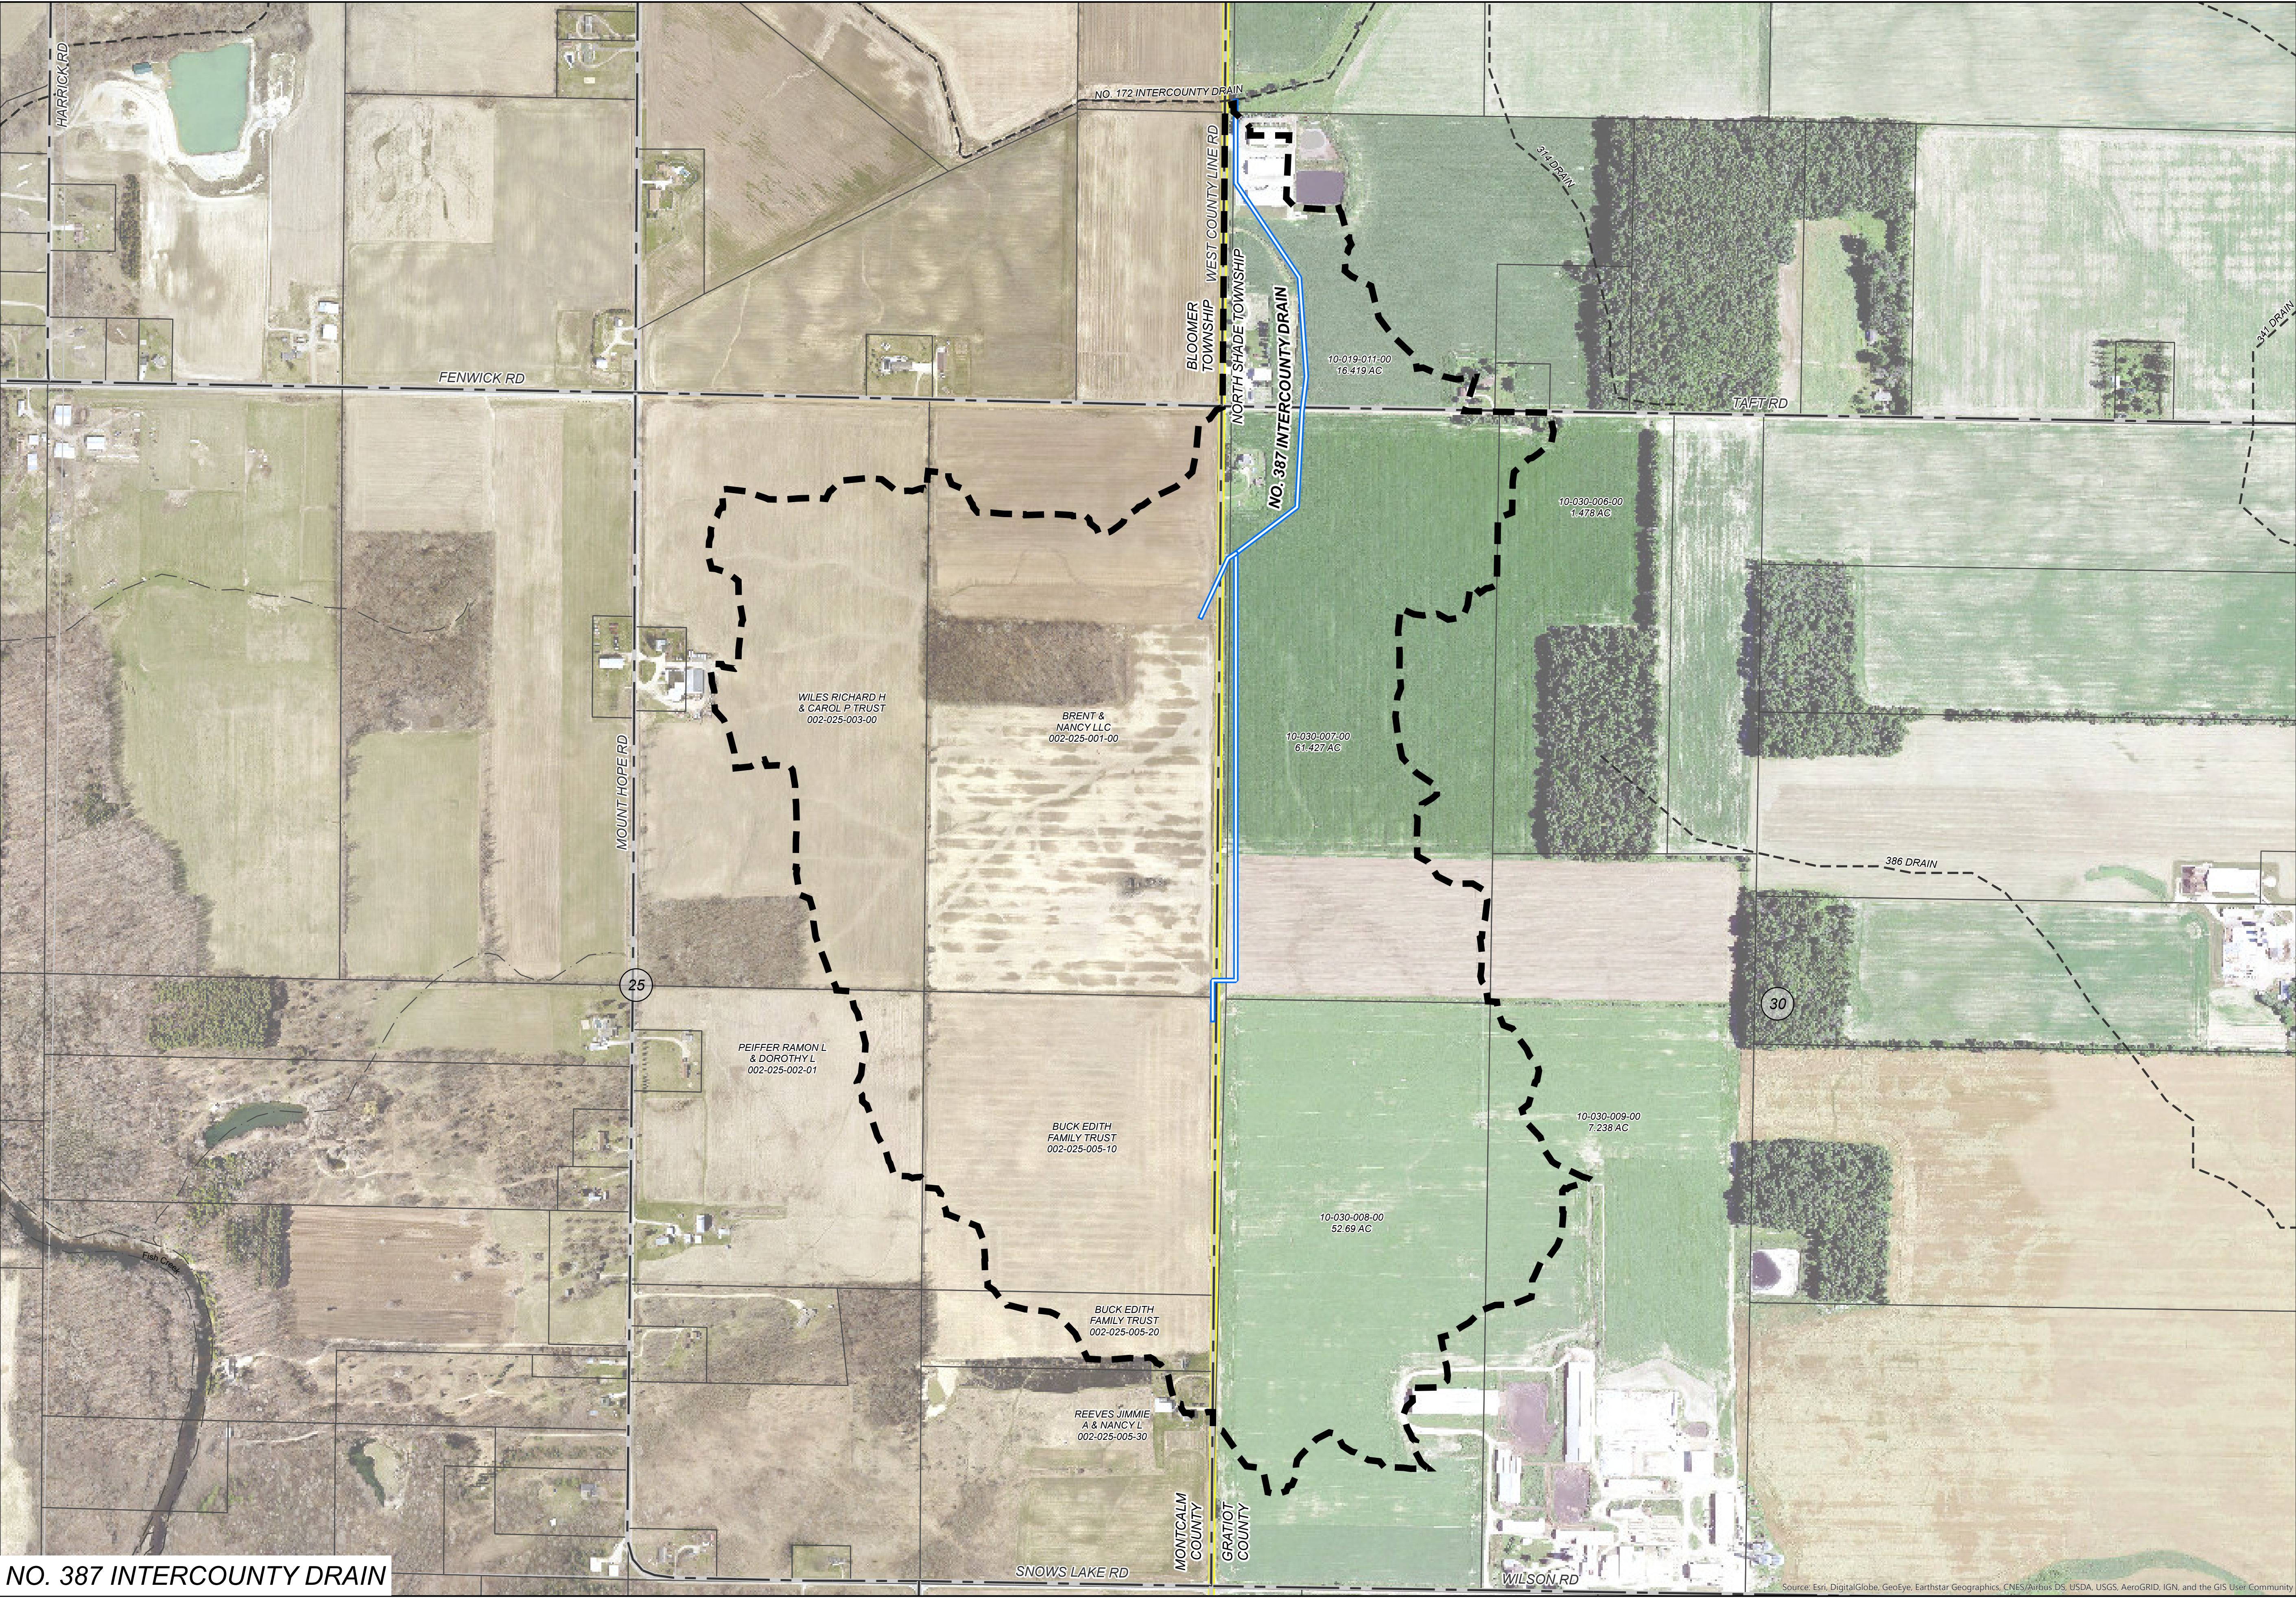

NO. 387 INTERCOUNTY DRAIN